


SS-RIDGEMOUNT w/ PAD

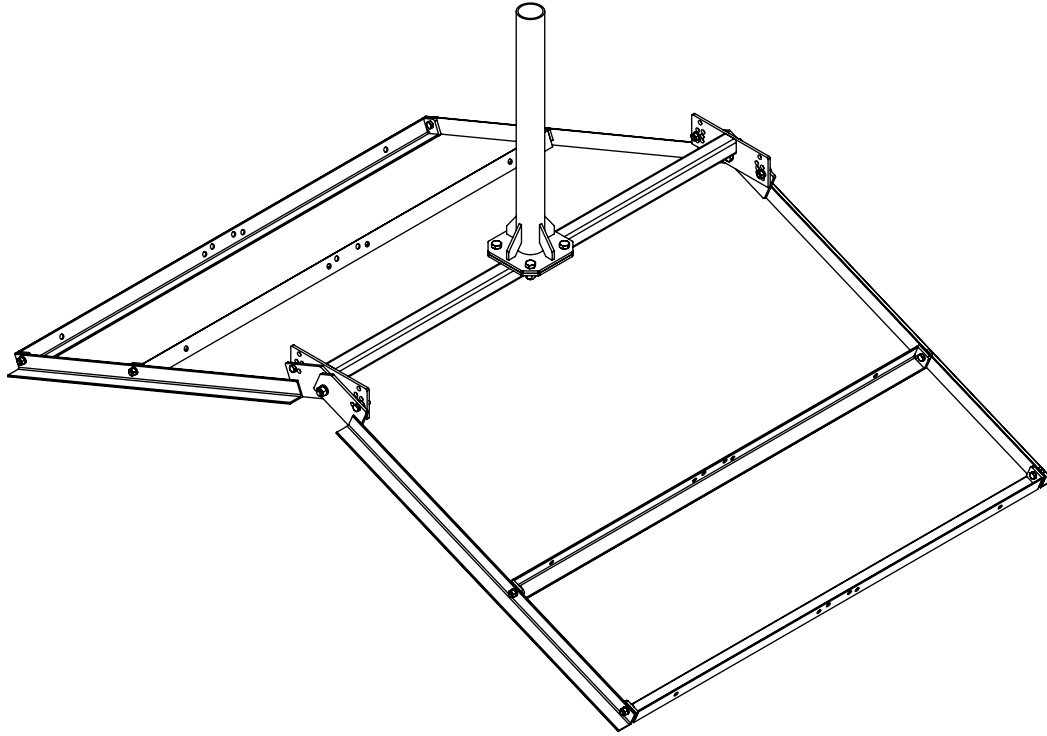

HARDWARE KIT
p/n HDWE-SSRM

SYM	PART #	DESCRIPTION	QTY
1	AB1295HD	SSRM CROSS ARM , HDG	1
2	AB1316LHHD	SSRM LH ARM, HDG	2
3	AB1316RHHD	SSRM RH ARM, HDG	2
4	AB1624(48)HD	BALLAST TRAY, HDG	4
5	AS REQ'D	MAST (O.D. x LENGTH AS REQ'D), HDG	1
6	H1-0500-125	1/2"x1-1/4" BOLT GR.5, Z/P	4
7	H1-0500-150	1/2"x1-1/2" BOLT GR.5, Z/P	2
8	H4-0500LW	1/2" LOCKWASHER, Z/P	6
9	H2-0500HN	1/2" NUT, Z/P	6
10	H2-0500JN	1/2" JAM NUT, Z/P	2
11	H1-0375-100	3/8"x1" BOLT GR.5, Z/P	10
12	H1-0375-125	3/8"x1-1/4" BOLT GR.5, Z/P	2
13	H4-0375LW	3/8" LOCKWASHER, Z/P	12
14	H2-0375HN	3/8" NUT, Z/P	12
		RUBBER PAD 18"x48"	3

PROPRIETARY AND CONFIDENTIAL

THE INFORMATION CONTAINED IN THIS DRAWING IS THE SOLE PROPERTY OF BAIRD SUPPORTING SYSTEMS. ANY REPRODUCTION IN PART OR AS A WHOLE WITHOUT THE WRITTEN PERMISSION OF BAIRD SUPPORTING SYSTEMS IS PROHIBITED.



WWW.BAIRD MOUNTS.COM

UNLESS OTHERWISE SPECIFIED:

DIMENSIONS ARE IN INCHES
TOLERANCES:
FRACTIONAL ±
ANGULAR: MACH ± BEND ±
TWO PLACE DECIMAL ±
THREE PLACE DECIMAL ±

DO NOT SCALE DRAWING

BAIRD MOUNTING SYSTEMS

WATERLOO, IA 50703
PHONE: 319-233-3561
SALES@BAIRDMOUNTS.COM

TITLE:

SSRM with PAD
ASSEMBLY INSTRUCTIONS

DRAWN BY

JK

MATERIAL

-

DWG. PURPOSE

INST

DATE

12/06/18

FINISH

-

SHEET

1 OF 2

SCALE

-



PART. NO.

SSRM-(000)X()-R

DWG. NO.

SSRM-(000)X()-R INST

REV. 11/2023

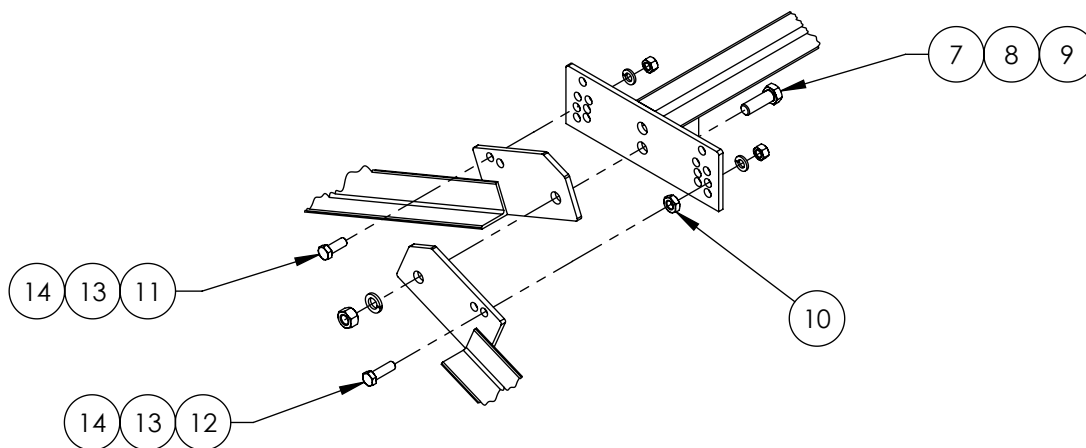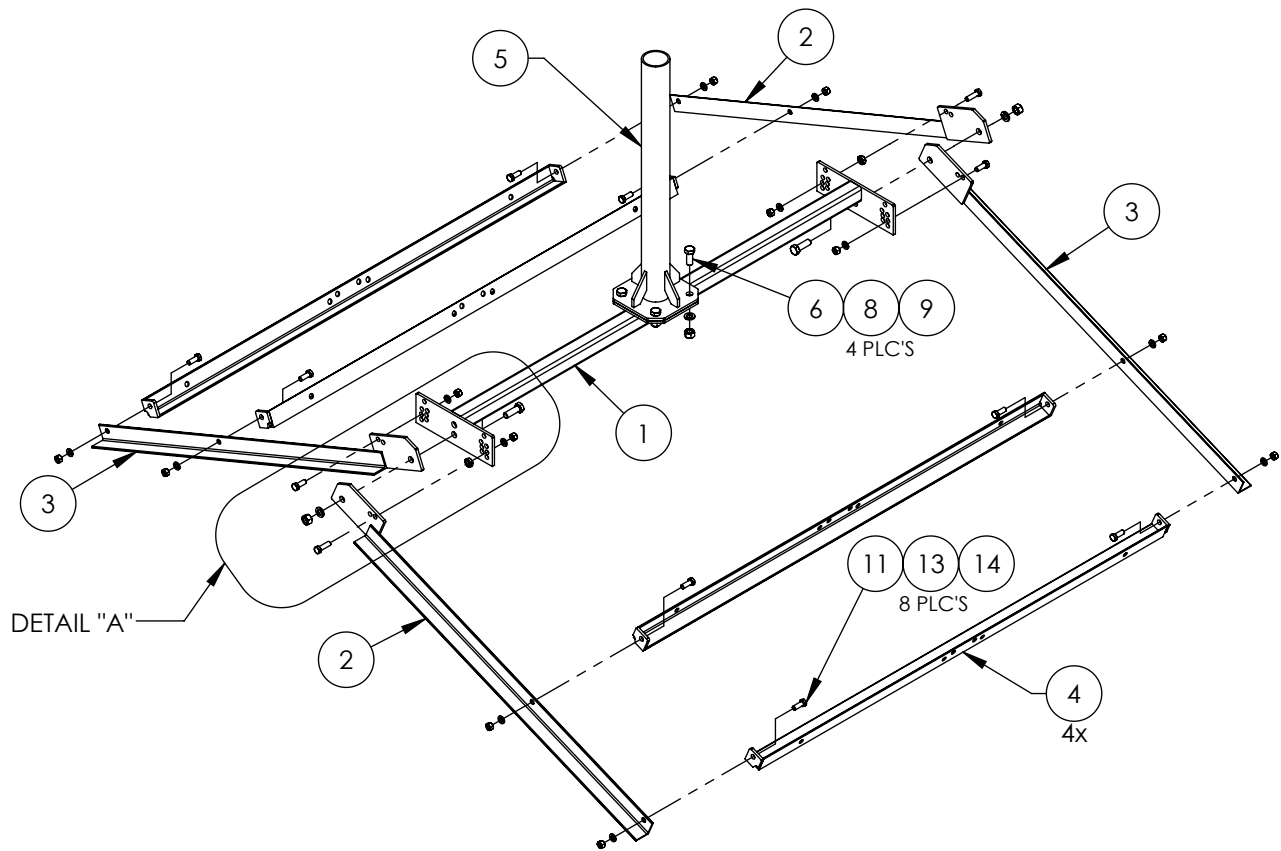

DETAIL "A"
(TYPICAL AT EACH END)

PROPRIETARY AND CONFIDENTIAL

THE INFORMATION CONTAINED IN THIS DRAWING IS THE SOLE PROPERTY OF BAIRD SUPPORTING SYSTEMS. ANY REPRODUCTION IN PART OR AS A WHOLE WITHOUT THE WRITTEN PERMISSION OF BAIRD SUPPORTING SYSTEMS IS PROHIBITED.



WWW.BAIRD MOUNTS.COM

UNLESS OTHERWISE SPECIFIED:

DIMENSIONS ARE IN INCHES
TOLERANCES:
FRACTIONAL \pm
ANGULAR: MACH \pm BEND \pm
TWO PLACE DECIMAL \pm
THREE PLACE DECIMAL \pm

DO NOT SCALE DRAWING

BAIRD MOUNTING SYSTEMS

WATERLOO, IA 50703
PHONE: 319-233-3561
SALES@BAIRDMOUNTS.COM

TITLE:

SSRM with PAD
ASSEMBLY INSTRUCTIONS

DRAWN BY

JK

MATERIAL

-

DWG. PURPOSE

INST

DATE

12/06/18

FINISH

-

SHEET

2 OF 2

SCALE

-

PART. NO.


SSRM-(000)X()-R

DWG. NO.

SSRM-(000)X()-R INST

REV. 11/2023

PART NO.	MAST DIAMETER	WEIGHT
SSRM-190x2	1.90"OD	65 lbs.
SSRM-200x2	2.00"OD	65 lbs.
SSRM-237X2	2.37"OD	67 lbs.
SSRM-288X2	2.88"OD	71 lbs.

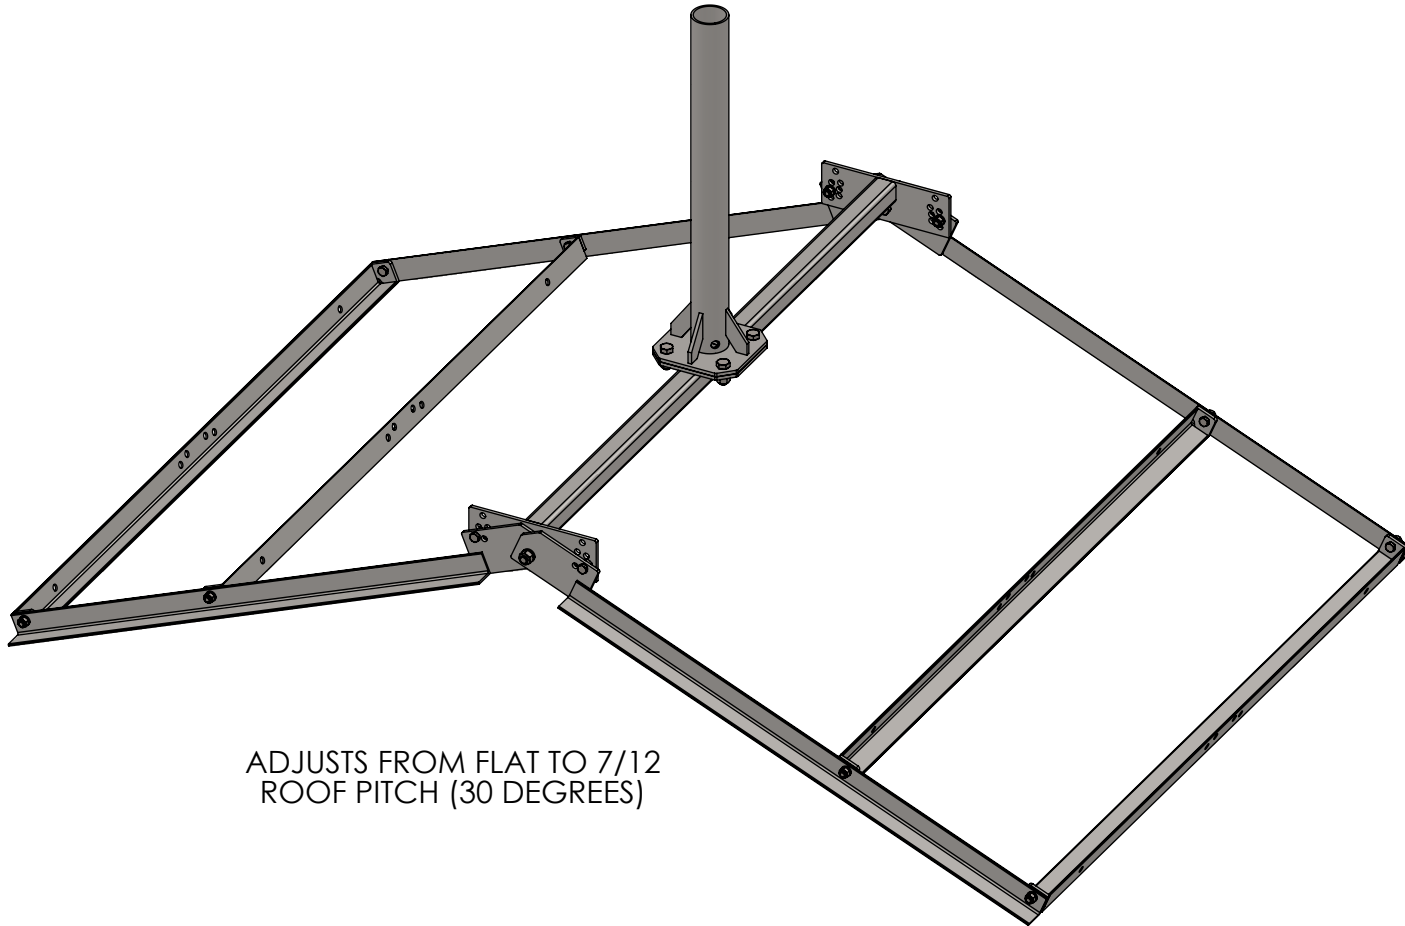

ADJUSTS FROM FLAT TO 7/12
ROOF PITCH (30 DEGREES)

PROPRIETARY AND CONFIDENTIAL

THE INFORMATION CONTAINED IN THIS DRAWING IS THE SOLE PROPERTY OF BAIRD SUPPORTING SYSTEMS. ANY REPRODUCTION IN PART OR AS A WHOLE WITHOUT THE WRITTEN PERMISSION OF BAIRD SUPPORTING SYSTEMS IS PROHIBITED.



WWW.BAIRD MOUNTS.COM

UNLESS OTHERWISE SPECIFIED:

DIMENSIONS ARE IN INCHES
TOLERANCES:
FRACTIONAL ±
ANGULAR: MACH ± BEND ±
TWO PLACE DECIMAL ±
THREE PLACE DECIMAL ±

DO NOT SCALE DRAWING




BAIRD MOUNTING SYSTEMS

WATERLOO, IA 50703
PHONE: 319-233-3561
SALES@BAIRD MOUNTS.COM

TITLE:

SS-RIDGEMOUNT WITH 2' MAST

DRAWN BY JK	DATE 05/01/19
MATERIAL STEEL	FINISH HDG
DWG. PURPOSE CUSTOMER	SHEET 1 OF 2
PART. NO. SEE TABLE	SCALE -
DWG. NO. SSRM-(000)X2	

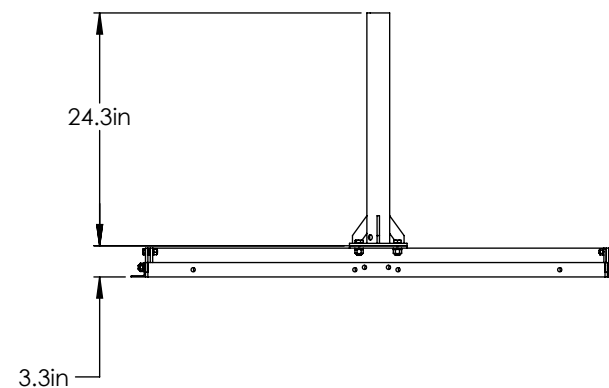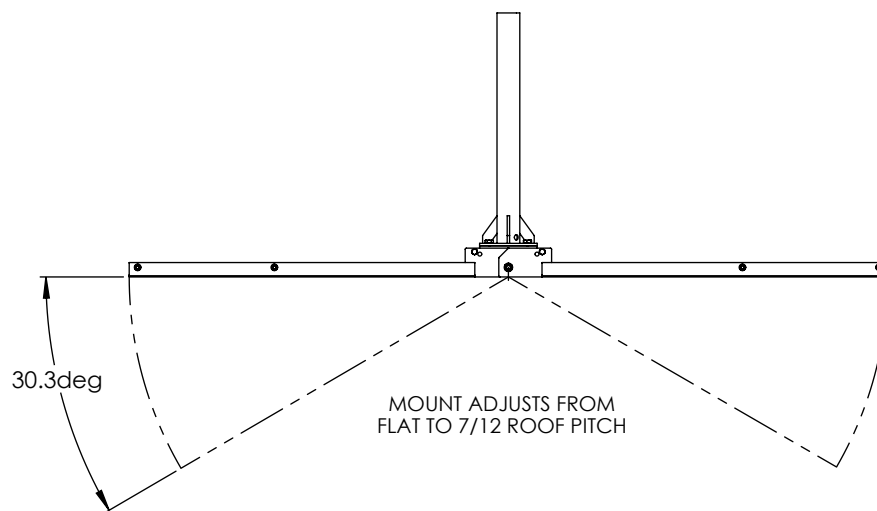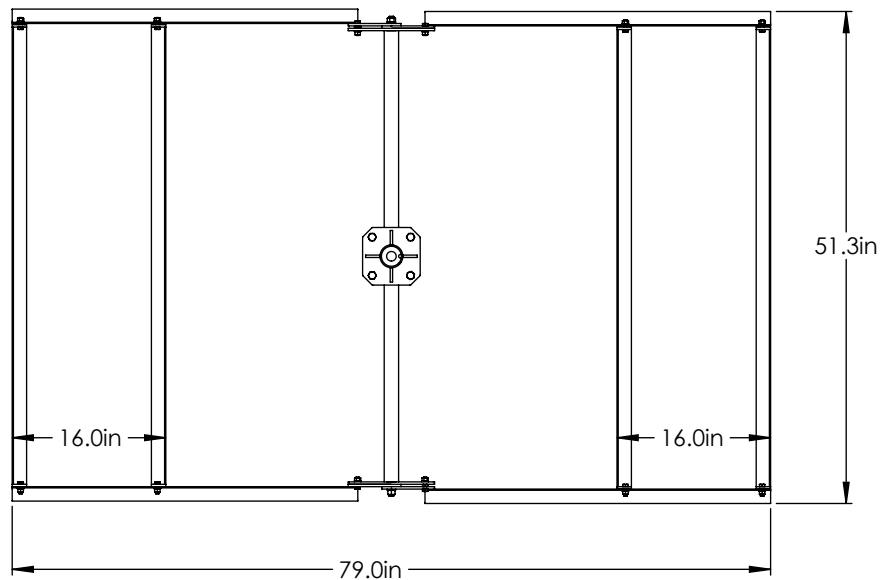

PROPRIETARY AND CONFIDENTIAL
THE INFORMATION CONTAINED IN THIS DRAWING IS THE SOLE PROPERTY OF BAIRD SUPPORTING SYSTEMS. ANY REPRODUCTION IN PART OR AS A WHOLE WITHOUT THE WRITTEN PERMISSION OF BAIRD SUPPORTING SYSTEMS IS PROHIBITED.



UNLESS OTHERWISE SPECIFIED:
DIMENSIONS ARE IN INCHES
TOLERANCES:
FRACTIONAL ±
ANGULAR: MACH ± BEND ±
TWO PLACE DECIMAL ±
THREE PLACE DECIMAL ±

DO NOT SCALE DRAWING


BAIRD MOUNTING SYSTEMS

WATERLOO, IA 50703
PHONE: 319-233-3561
SALES@BAIRDMOUNTS.COM

TITLE:
SS-RIDGEMOUNT WITH 2' MAST

DRAWN BY JK	DATE 05/01/19
MATERIAL STEEL	FINISH HDG
DWG. PURPOSE CUSTOMER	SHEET 2OF2
PART. NO. SEE TABLE-SHEET 1	SCALE -
DWG. NO. SSRM-(000)X2	

PART NO.	MAST DIAMETER	WEIGHT
SSRM-237X5	2.37"OD	78 lbs.
SSRM-288X5	2.88"OD	86 lbs.

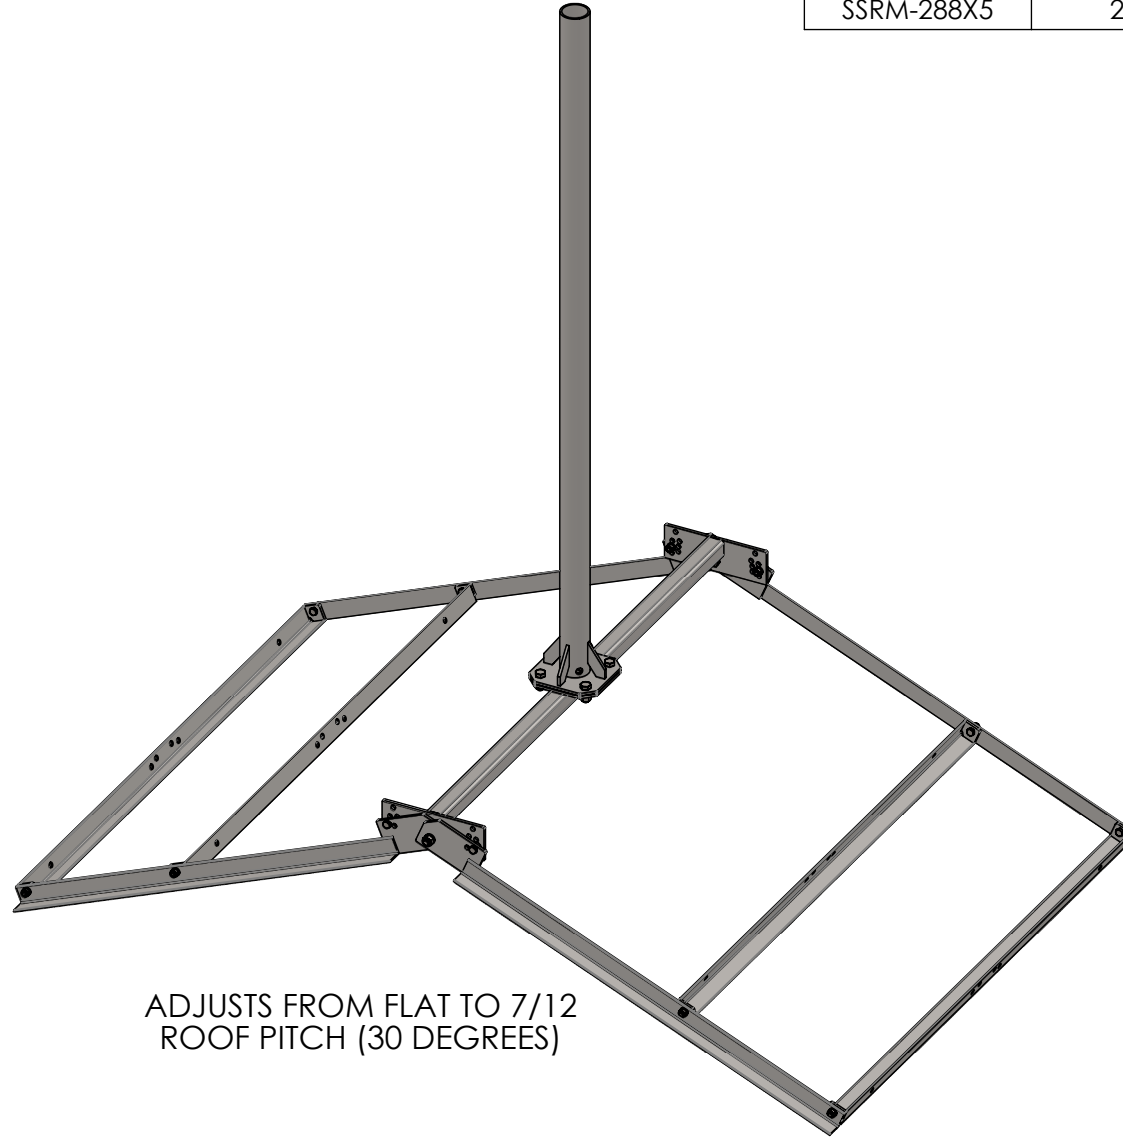

ADJUSTS FROM FLAT TO 7/12
ROOF PITCH (30 DEGREES)

PROPRIETARY AND CONFIDENTIAL

THE INFORMATION CONTAINED IN THIS DRAWING IS THE SOLE PROPERTY OF BAIRD SUPPORTING SYSTEMS. ANY REPRODUCTION IN PART OR AS A WHOLE WITHOUT THE WRITTEN PERMISSION OF BAIRD SUPPORTING SYSTEMS IS PROHIBITED.



WWW.BAIRD MOUNTS.COM

UNLESS OTHERWISE SPECIFIED:

DIMENSIONS ARE IN INCHES
TOLERANCES:
FRACTIONAL ±
ANGULAR: MACH ± BEND ±
TWO PLACE DECIMAL ±
THREE PLACE DECIMAL ±

DO NOT SCALE DRAWING




BAIRD MOUNTING SYSTEMS

WATERLOO, IA 50703
PHONE: 319-233-3561
SALES@BAIRD MOUNTS.COM

DESCRIPTION:

SS-RIDGEMOUNT WITH 5' MAST

DRAWN BY JK	DATE 05/01/19
MATERIAL STEEL	FINISH HDG
DWG. PURPOSE CUSTOMER	SHEET 1 OF 2
SCALE -	
PART. NO. SEE TABLE	
DWG. NO. SSRM-(000)X5	

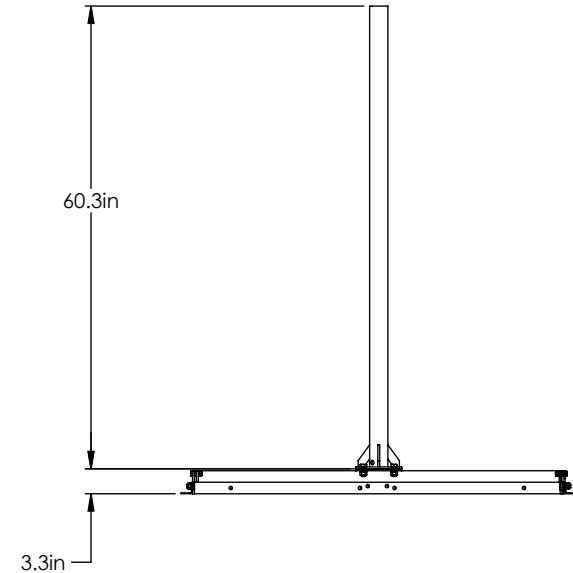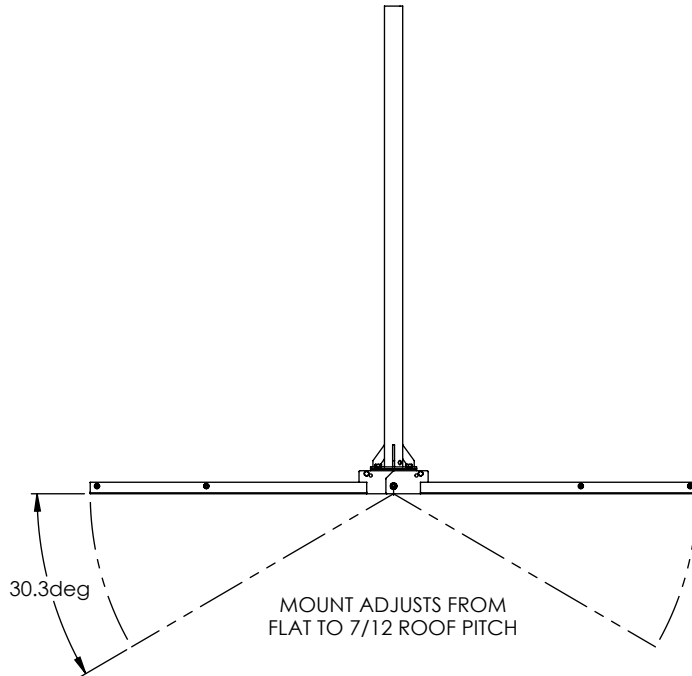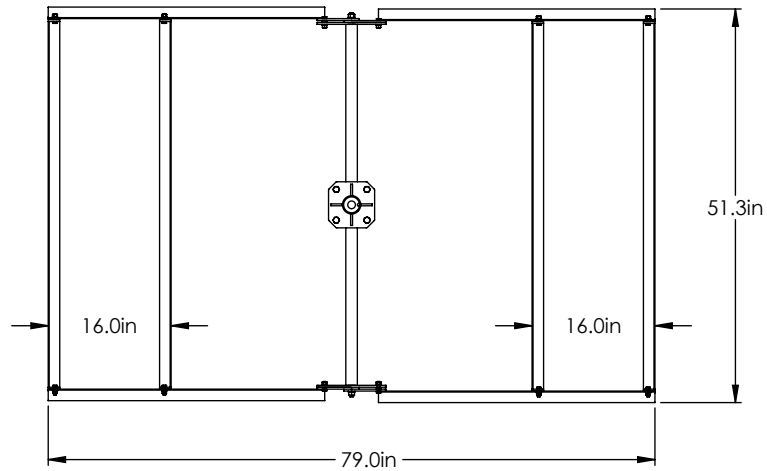

PROPRIETARY AND CONFIDENTIAL
THE INFORMATION CONTAINED IN THIS DRAWING IS THE SOLE PROPERTY OF BAIRD SUPPORTING SYSTEMS. ANY REPRODUCTION IN PART OR AS A WHOLE WITHOUT THE WRITTEN PERMISSION OF BAIRD SUPPORTING SYSTEMS IS PROHIBITED.



UNLESS OTHERWISE SPECIFIED:
DIMENSIONS ARE IN INCHES
TOLERANCES:
FRACTIONAL ±
ANGULAR: MACH ± BEND ±
TWO PLACE DECIMAL ±
THREE PLACE DECIMAL ±

DO NOT SCALE DRAWING

BAIRD MOUNTING SYSTEMS

WATERLOO, IA 50703
PHONE: 319-233-3561
SALES@BAIRDMOUNTS.COM


TITLE:
SS-RIDGEMOUNT WITH 5' MAST




DRAWN BY JK	DATE 05/01/19
MATERIAL STEEL	FINISH HDG
DWG. PURPOSE CUSTOMER	SHEET 2OF2
SCALE -	
PART. NO. SEE TABLE-SHEET 1	
DWG. NO. SSRM-(000)X5	

PART NO.	MAST DIAMETER	WEIGHT
SSRM-237X8	2.37"OD	89 lbs.
SSRM-288X8	2.88"OD	104 lbs.



ADJUSTS FROM FLAT TO 7/12
ROOF PITCH (30 DEGREES)

<p>PROPRIETARY AND CONFIDENTIAL</p> <p>THE INFORMATION CONTAINED IN THIS DRAWING IS THE SOLE PROPERTY OF BAIRD SUPPORTING SYSTEMS. ANY REPRODUCTION IN PART OR AS A WHOLE WITHOUT THE WRITTEN PERMISSION OF BAIRD SUPPORTING SYSTEMS IS PROHIBITED.</p>	 <p>WWW.BAIRDMOUNTS.COM</p>	<p>UNLESS OTHERWISE SPECIFIED:</p> <p>DIMENSIONS ARE IN INCHES</p> <p>TOLERANCES:</p> <p>FRACTIONAL ±</p> <p>ANGULAR: MACH ± BEND ±</p> <p>TWO PLACE DECIMAL ±</p> <p>THREE PLACE DECIMAL ±</p>	<p>BAIRD MOUNTING SYSTEMS</p> <p>WATERLOO, IA 50703</p> <p>PHONE: 319-233-3561</p> <p>SALES@BAIRDMOUNTS.COM</p>		<p>DRAWN BY</p> <p>JK</p>		<p>DATE</p> <p>05/01/19</p>	
			<p>DESCRIPTION:</p> <p>SS-RIDGEMOUNT WITH 8' MAST</p>		<p>MATERIAL</p> <p>STEEL</p>		<p>FINISH</p> <p>HDG</p>	
					<p>DWG. PURPOSE</p> <p>CUSTOMER</p>		<p>SHEET</p> <p>1 OF 2</p>	<p>SCALE</p> <p>-</p>
					<p>PART. NO.</p> <p>SEE TABLE</p>			
					<p>DWG. NO.</p> <p>SSRM-(000)X8</p>			

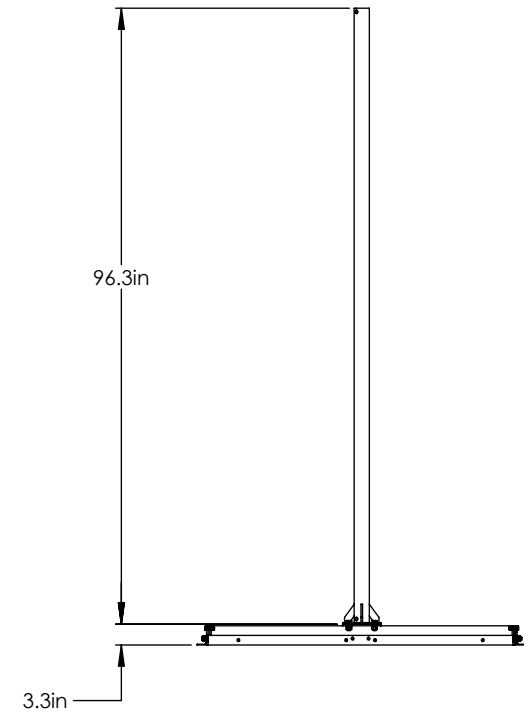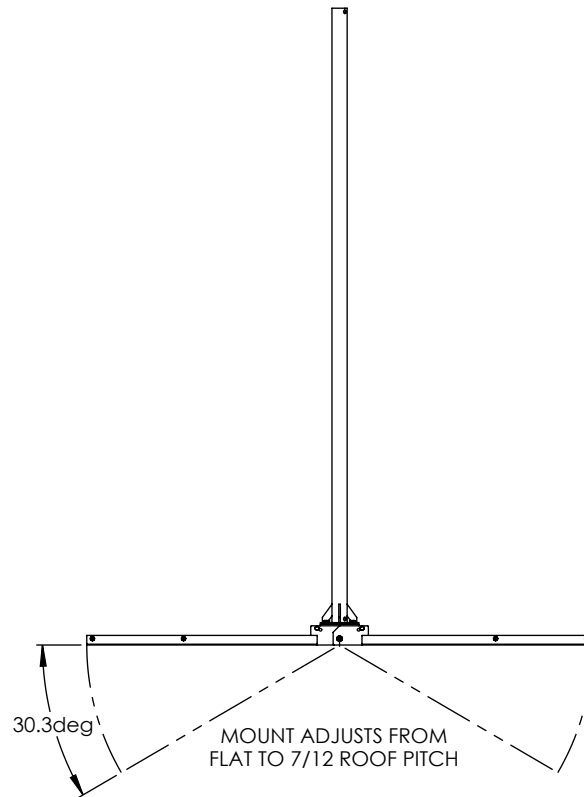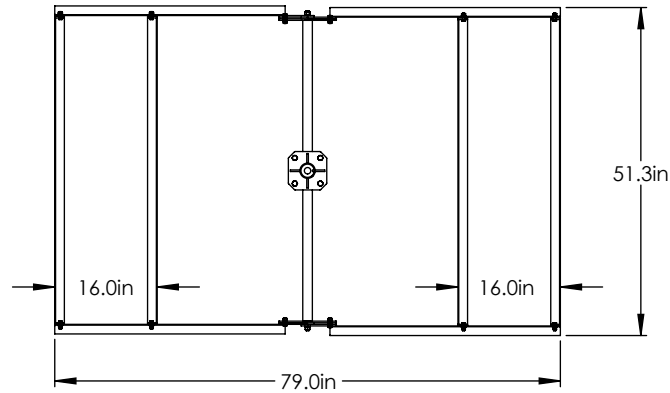

PROPRIETARY AND CONFIDENTIAL
THE INFORMATION CONTAINED IN THIS DRAWING IS THE SOLE PROPERTY OF BAIRD SUPPORTING SYSTEMS. ANY REPRODUCTION IN PART OR AS A WHOLE WITHOUT THE WRITTEN PERMISSION OF BAIRD SUPPORTING SYSTEMS IS PROHIBITED.



UNLESS OTHERWISE SPECIFIED:
DIMENSIONS ARE IN INCHES
TOLERANCES:
FRACTIONAL \pm
ANGULAR: MACH \pm BEND \pm
TWO PLACE DECIMAL \pm
THREE PLACE DECIMAL \pm

DO NOT SCALE DRAWING

BAIRD MOUNTING SYSTEMS

WATERLOO, IA 50703
PHONE: 319-233-3561
SALES@BAIRDMOUNTS.COM

TITLE:
SS-RIDGEMOUNT WITH 8' MAST

DRAWN BY JK	DATE 05/01/19
MATERIAL STEEL	FINISH HDG
DWG. PURPOSE CUSTOMER	SHEET 2OF2
PART. NO. SEE TABLE-SHEET 1	SCALE -
DWG. NO. SSRM-(000)X8	

PART NO.	MAST DIAMETER	WEIGHT
SSRM-237X10	2.37"OD	96 lbs.
SSRM-288X10	2.88"OD	116 lbs.



ADJUSTS FROM FLAT TO 7/12
ROOF PITCH (30 DEGREES)

PROPRIETARY AND CONFIDENTIAL

THE INFORMATION CONTAINED IN THIS DRAWING IS THE SOLE PROPERTY OF BAIRD SUPPORTING SYSTEMS. ANY REPRODUCTION IN PART OR AS A WHOLE WITHOUT THE WRITTEN PERMISSION OF BAIRD SUPPORTING SYSTEMS IS PROHIBITED.



WWW.BAIRD MOUNTS.COM

UNLESS OTHERWISE SPECIFIED:

DIMENSIONS ARE IN INCHES
TOLERANCES:
FRACTIONAL ±
ANGULAR: MACH ± BEND ±
TWO PLACE DECIMAL ±
THREE PLACE DECIMAL ±

DO NOT SCALE DRAWING




BAIRD MOUNTING SYSTEMS

WATERLOO, IA 50703
PHONE: 319-233-3561
SALES@BAIRD MOUNTS.COM

DESCRIPTION:

SS-RIDGEMOUNT WITH 10' MAST

DRAWN BY JK	DATE 05/01/19
MATERIAL STEEL	FINISH HDG
DWG. PURPOSE CUSTOMER	SHEET 1 OF 2
	SCALE -
PART. NO. SEE TABLE	
DWG. NO. SSRM-(000)X10	

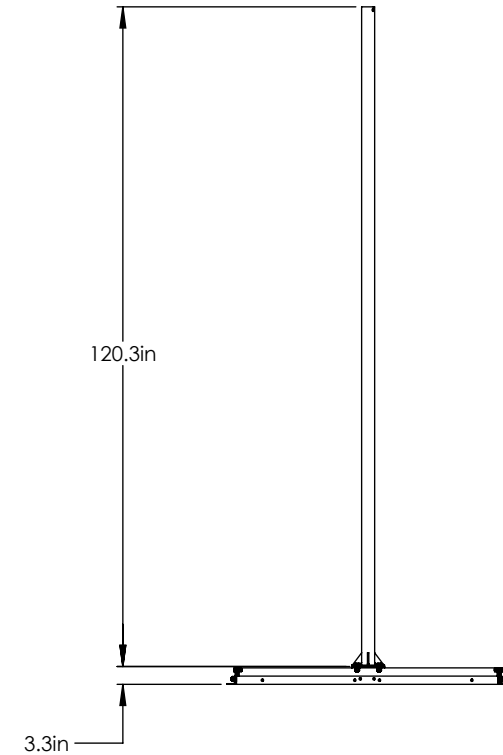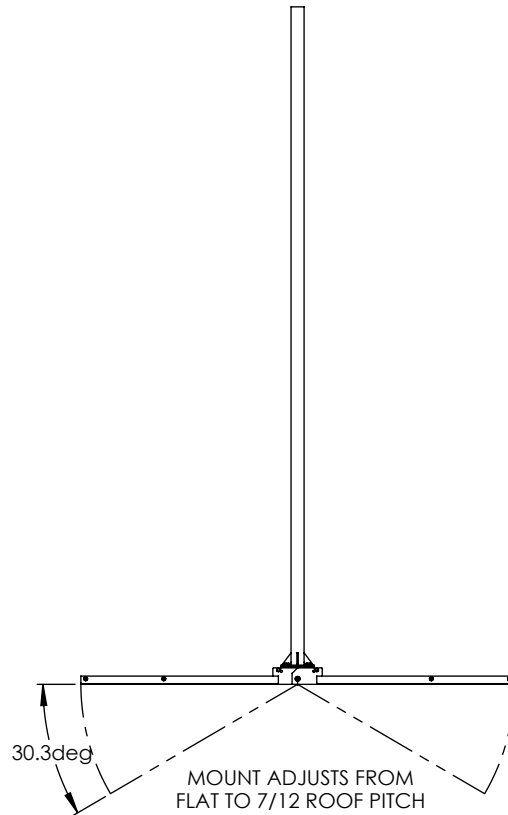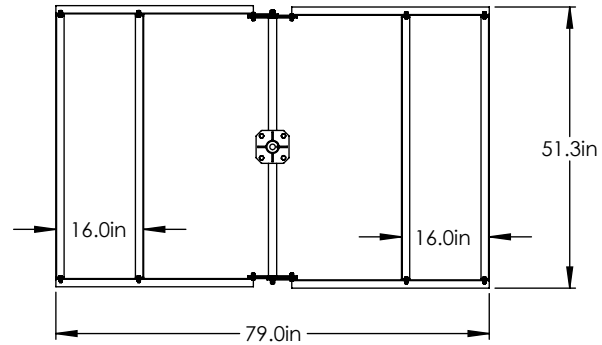

PROPRIETARY AND CONFIDENTIAL
THE INFORMATION CONTAINED IN THIS DRAWING IS THE SOLE PROPERTY OF BAIRD SUPPORTING SYSTEMS. ANY REPRODUCTION IN PART OR AS A WHOLE WITHOUT THE WRITTEN PERMISSION OF BAIRD SUPPORTING SYSTEMS IS PROHIBITED.



UNLESS OTHERWISE SPECIFIED:
DIMENSIONS ARE IN INCHES
TOLERANCES:
FRACTIONAL ±
ANGULAR: MACH ± BEND ±
TWO PLACE DECIMAL ±
THREE PLACE DECIMAL ±

DO NOT SCALE DRAWING

BAIRD MOUNTING SYSTEMS

WATERLOO, IA 50703
PHONE: 319-233-3561
SALES@BAIRDMOUNTS.COM

TITLE:
SS-RIDGEMOUNT WITH 10' MAST

DRAWN BY JK	DATE 05/01/19
MATERIAL STEEL	FINISH HDG
DWG. PURPOSE CUSTOMER	SHEET 2OF2
PART. NO. SEE TABLE-SHEET 1	SCALE -
DWG. NO. SSRM-(000)X10	